

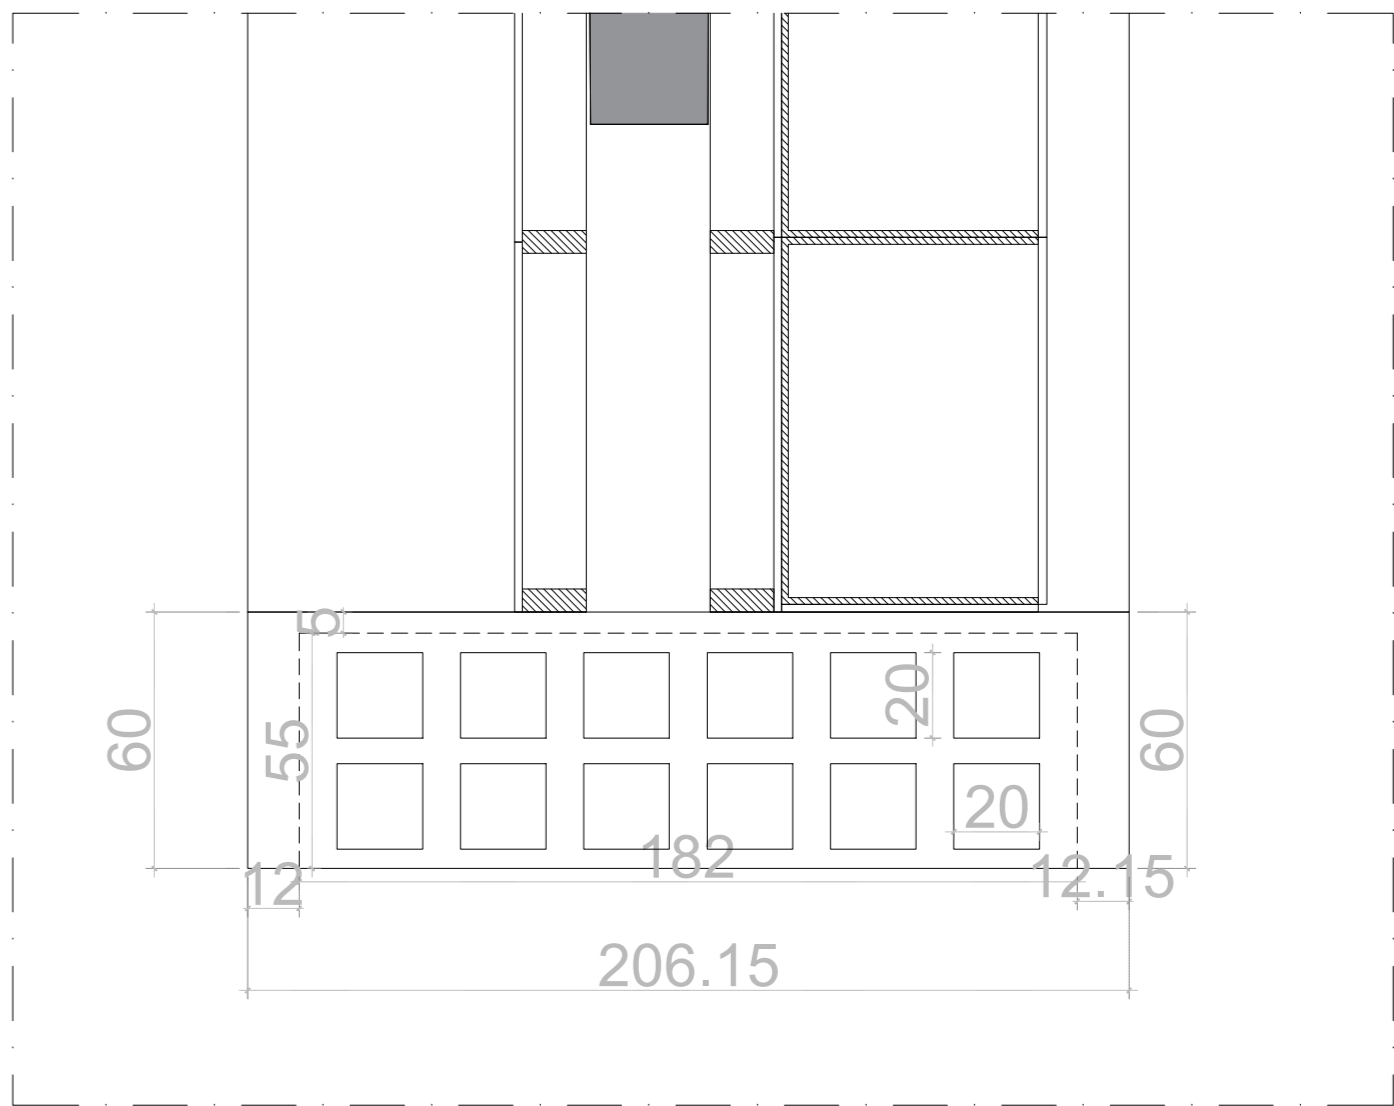




PLAN

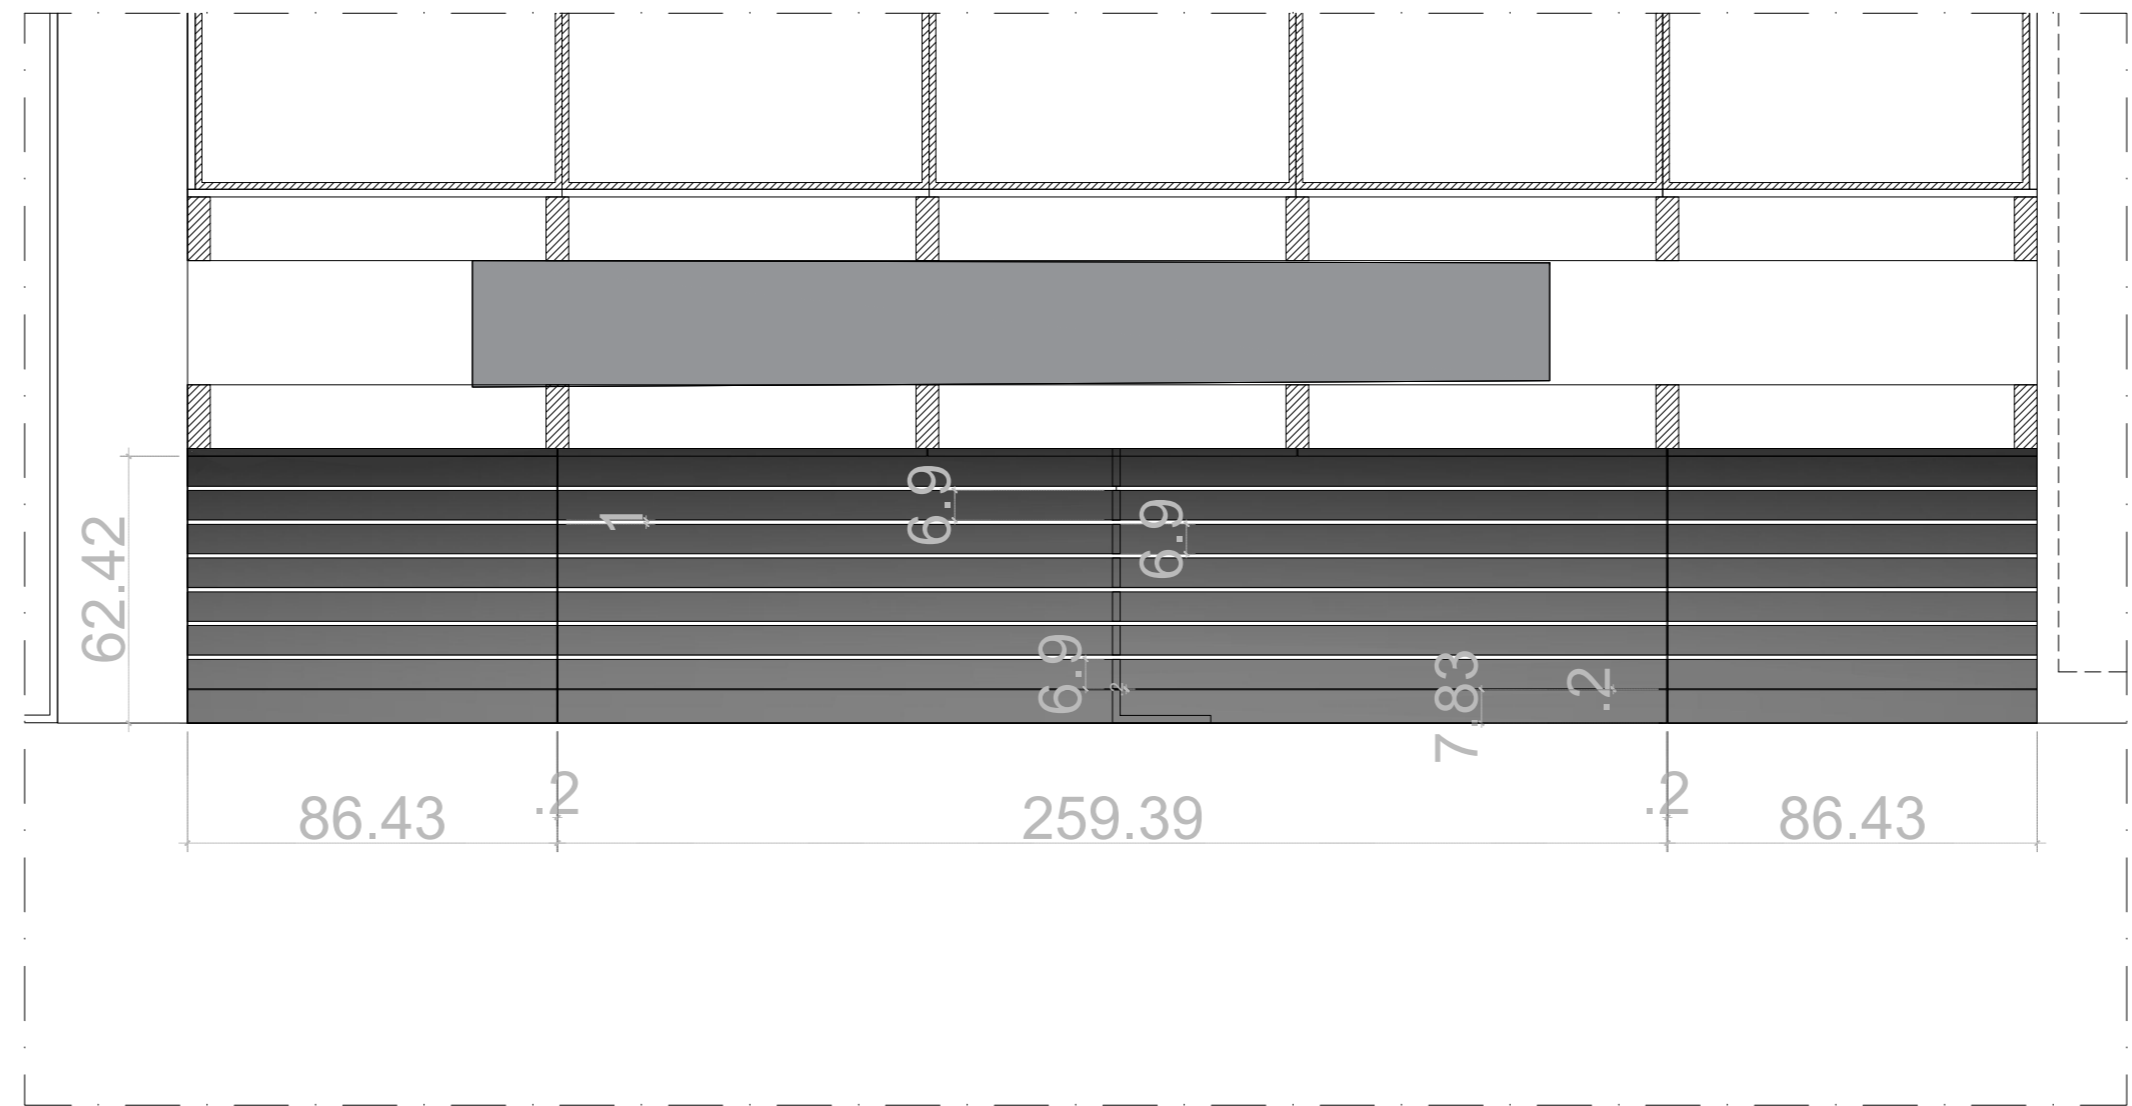



PLAN

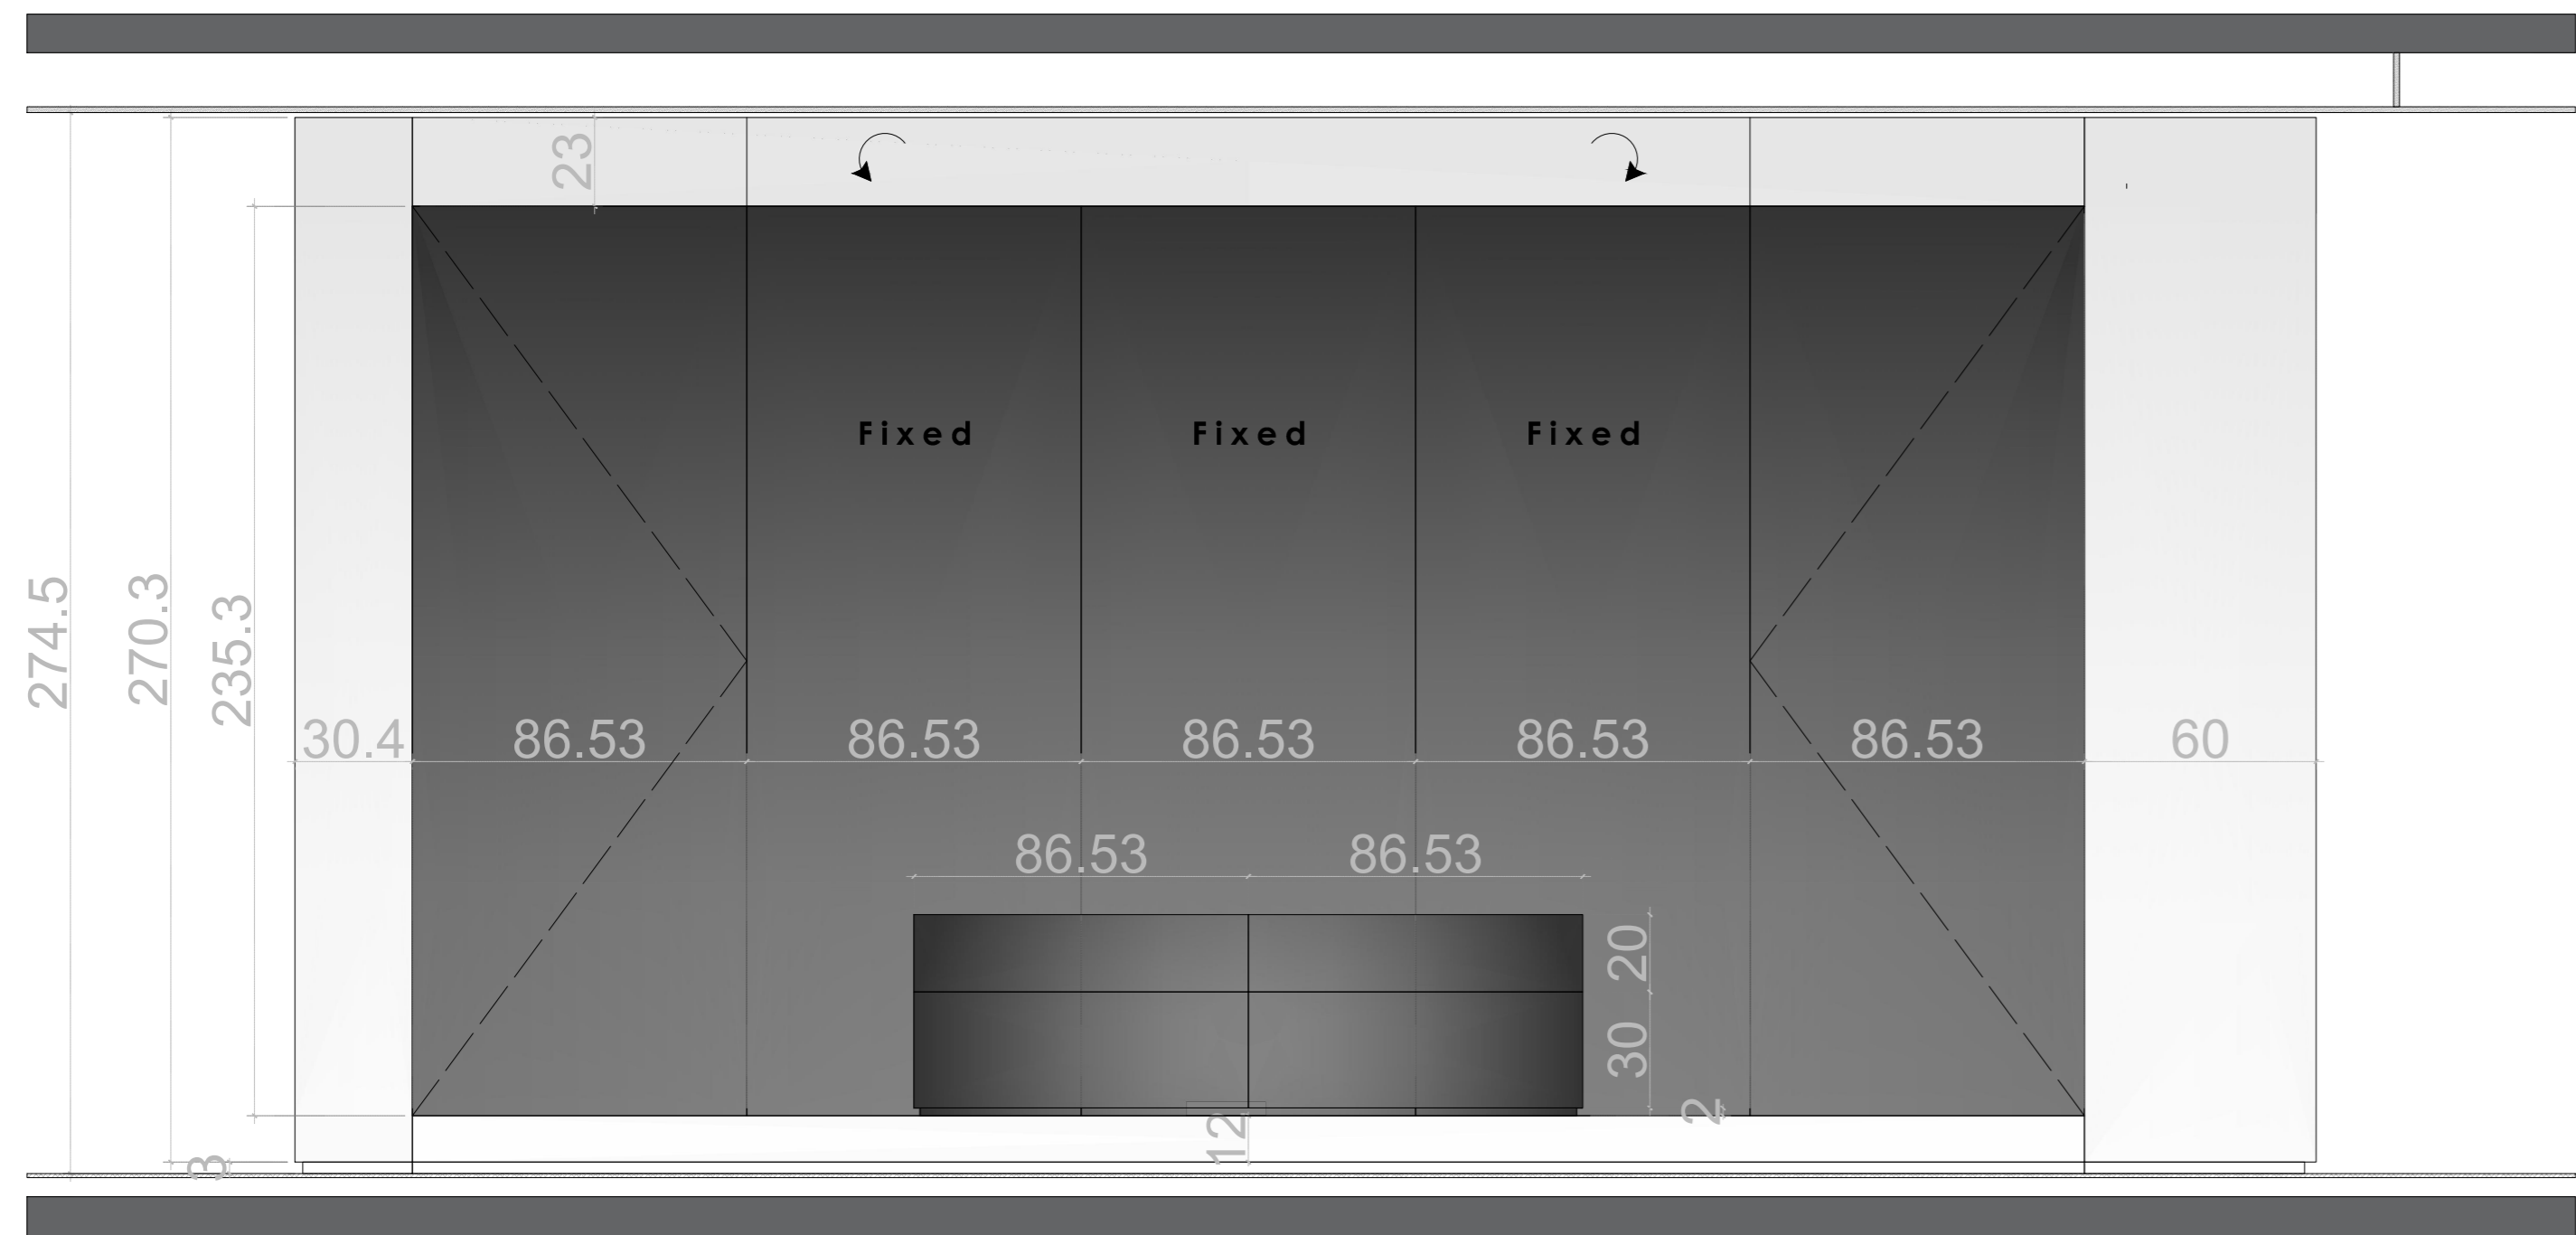

Section Elevation 01

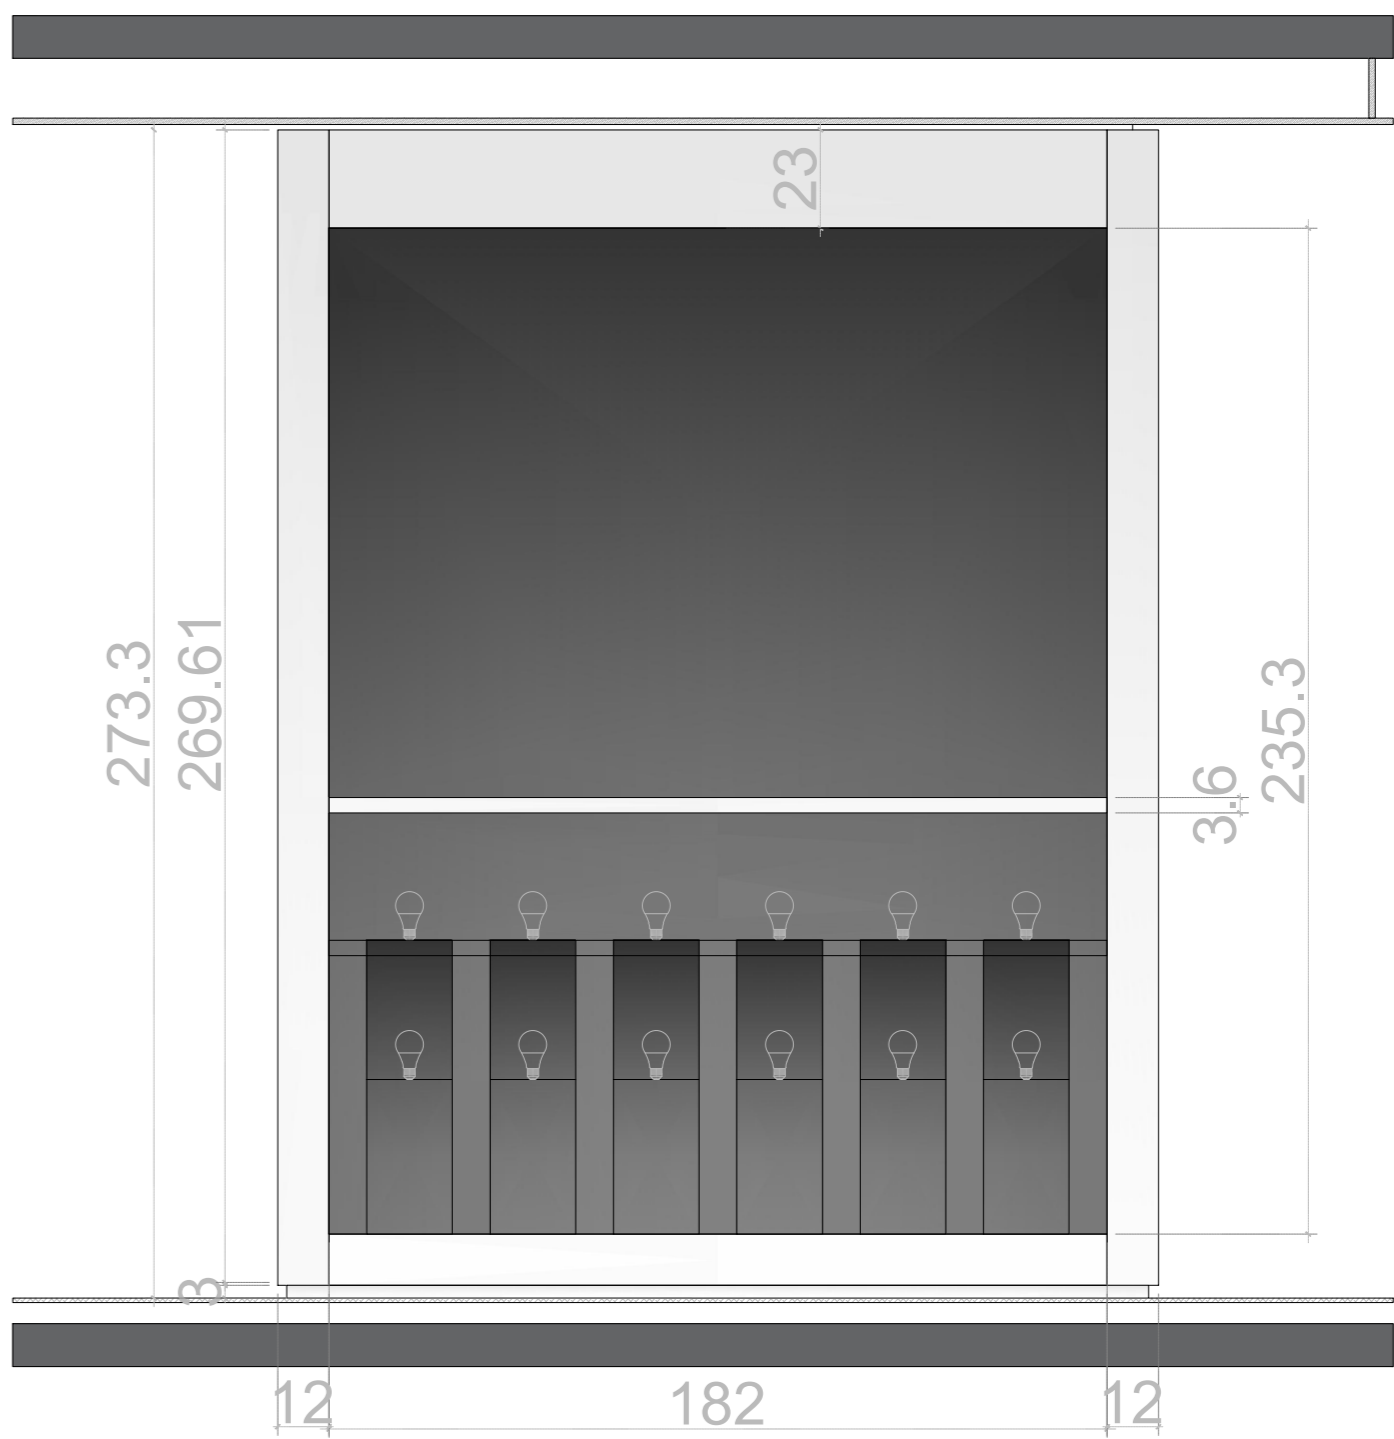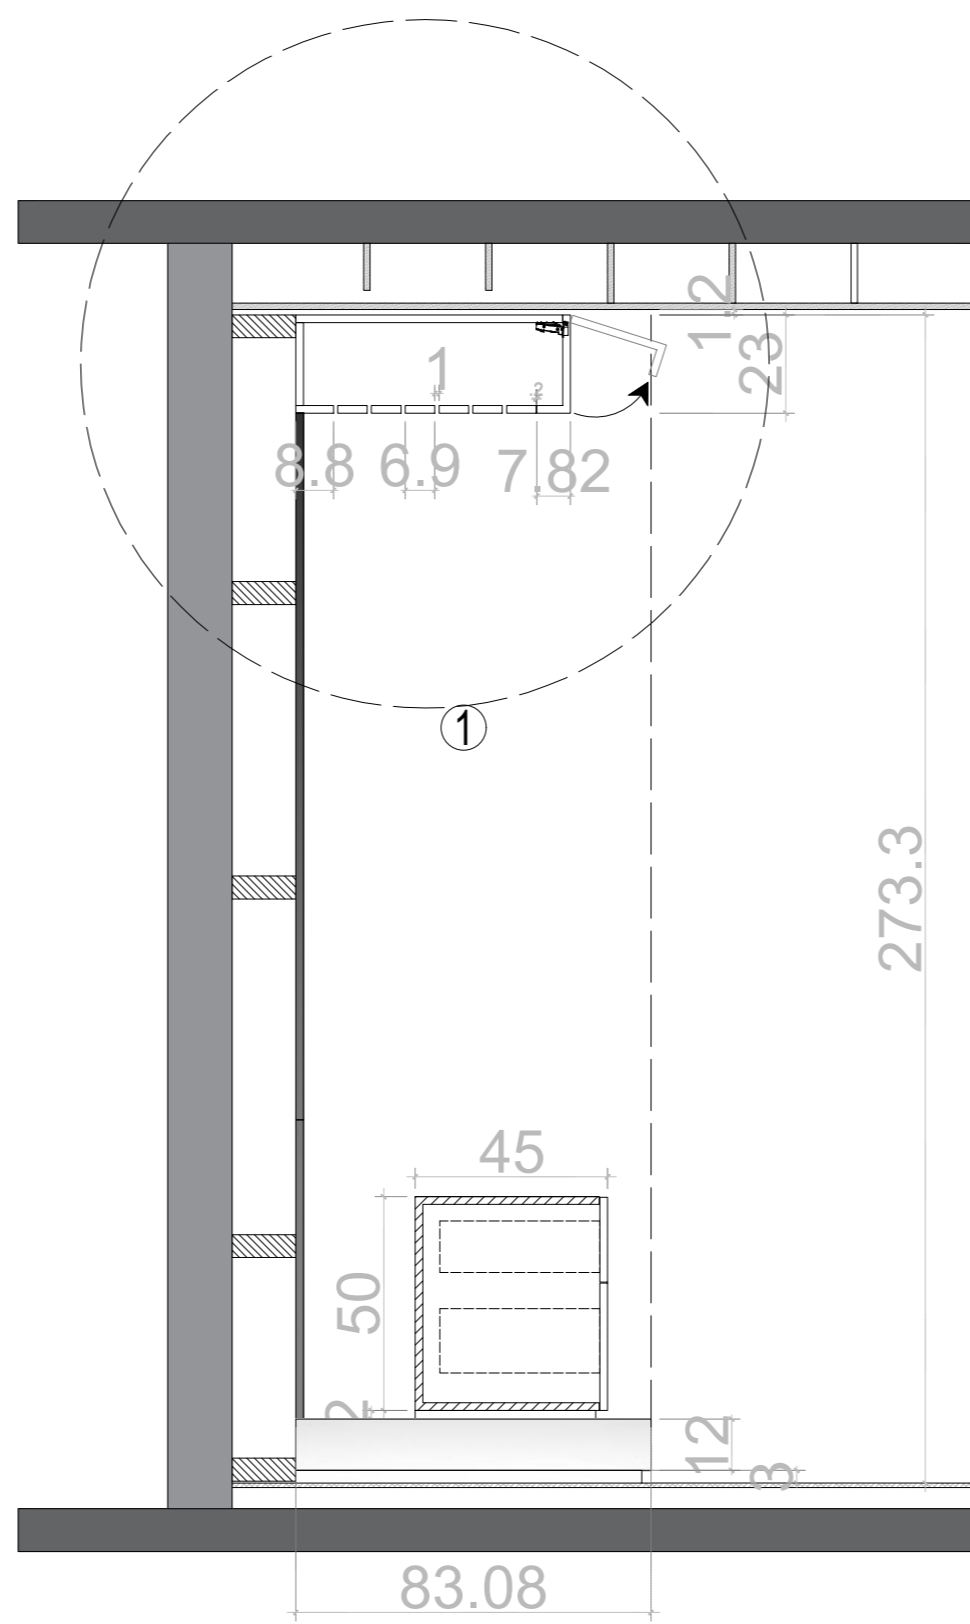


Section Elevation 01

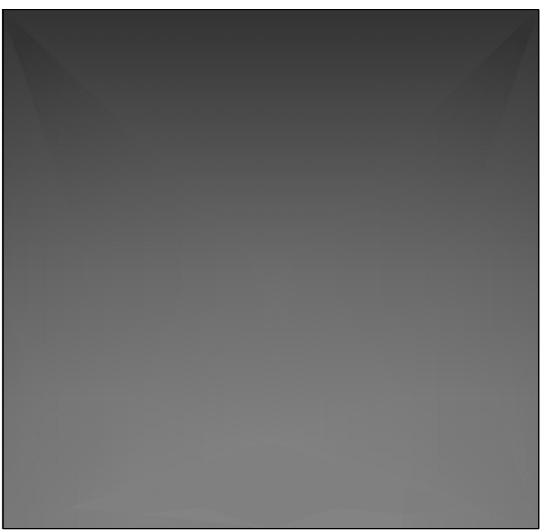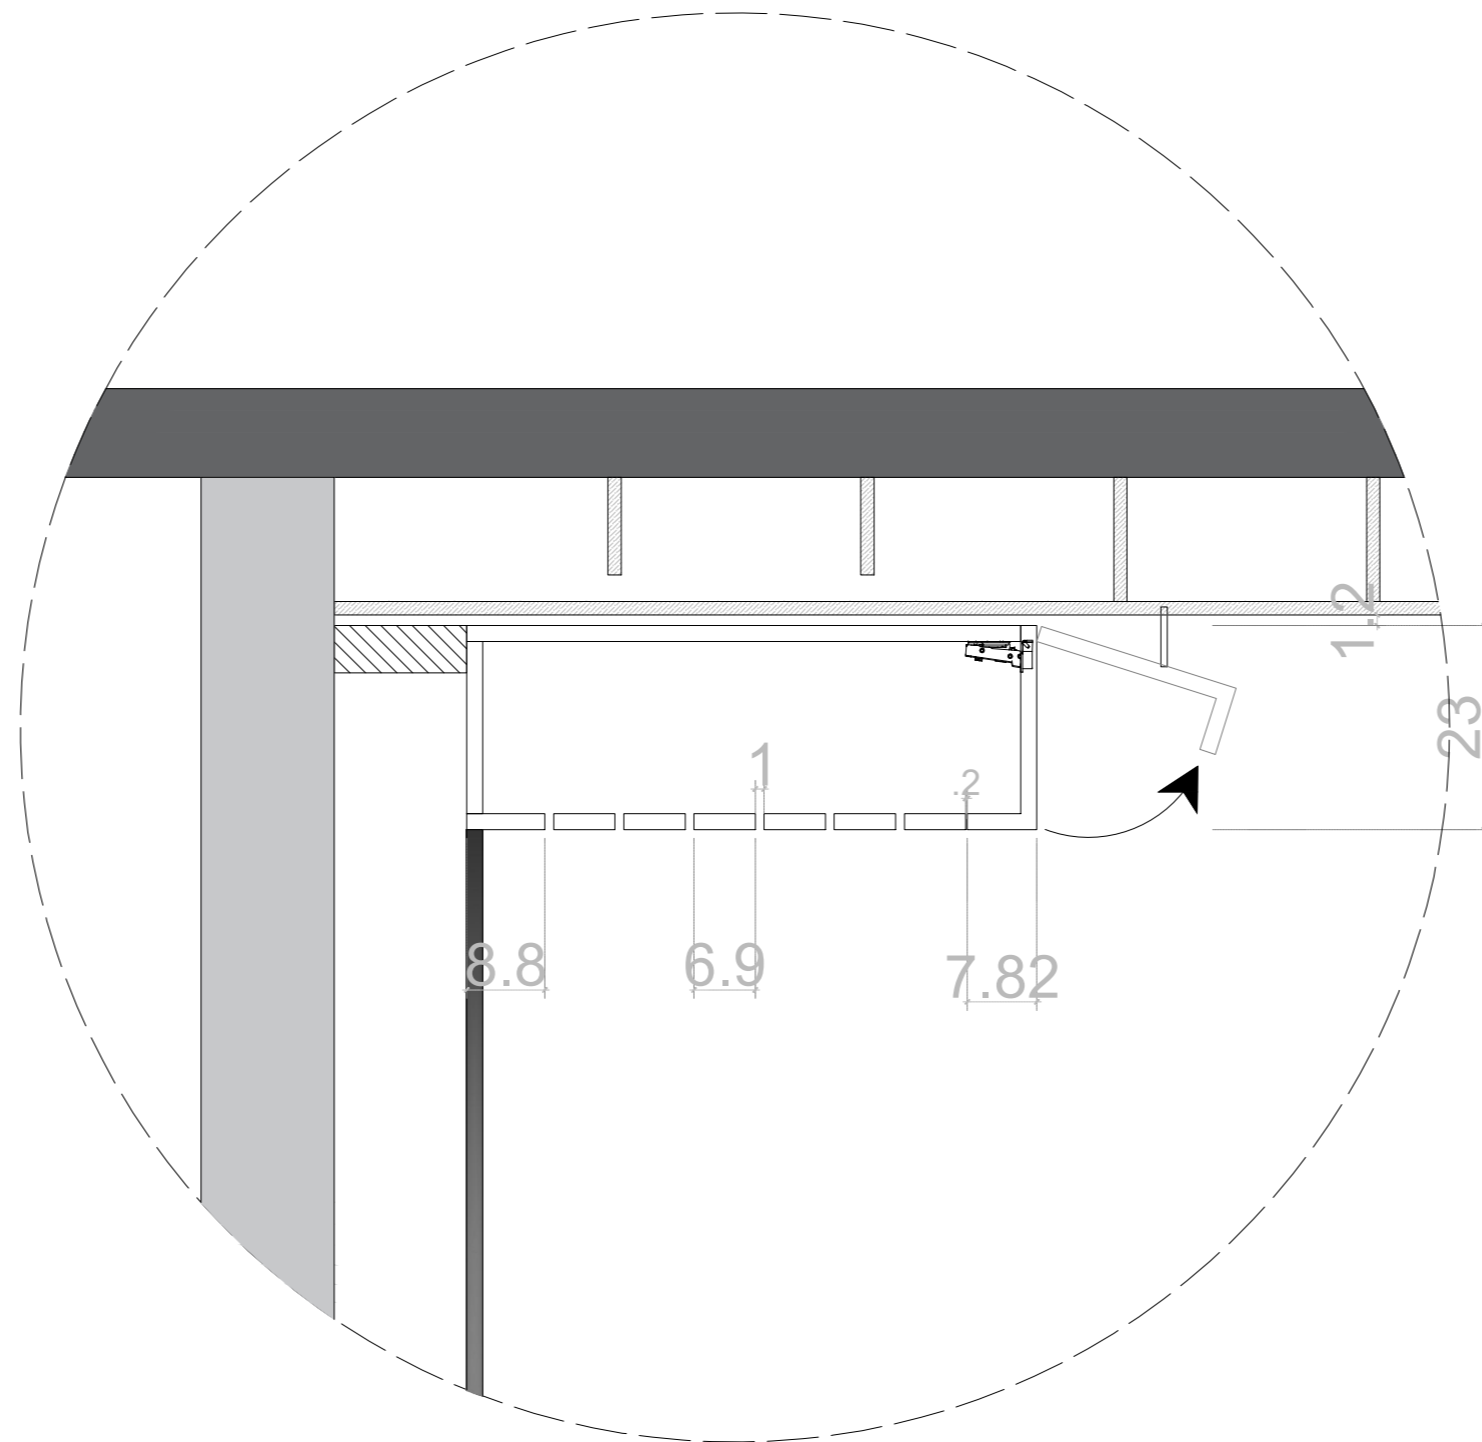

① DARK GREY EGGER LAMINATE



② POLYREY WHITE B004

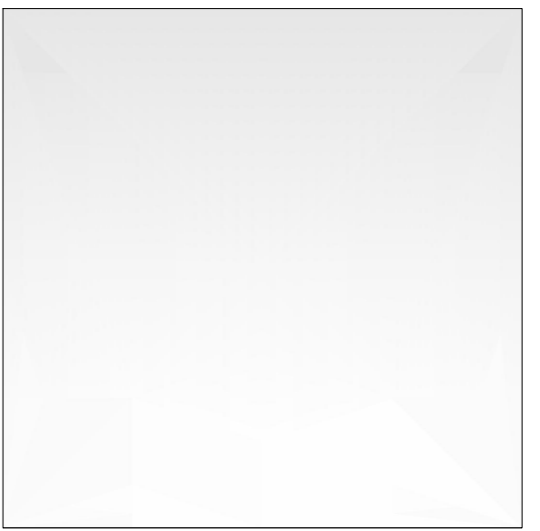

③ GLACIER WHITE EGGER W1300-S19